

Abbreviations

\bar{C} = Centre Line
NOM = Nominal


C/O = Clear Opening
O/A = Overall

S = Span
L = Length


W = Width
D = Depth

Before starting work refer to installation instructions

DO NOT SCALE

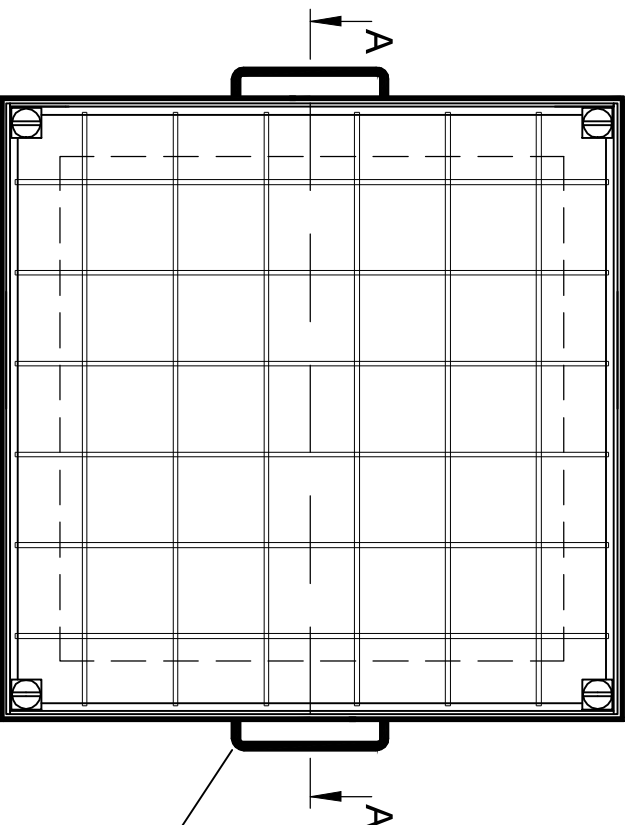

Holdfast 'concrete anchor' for tying into concrete surround

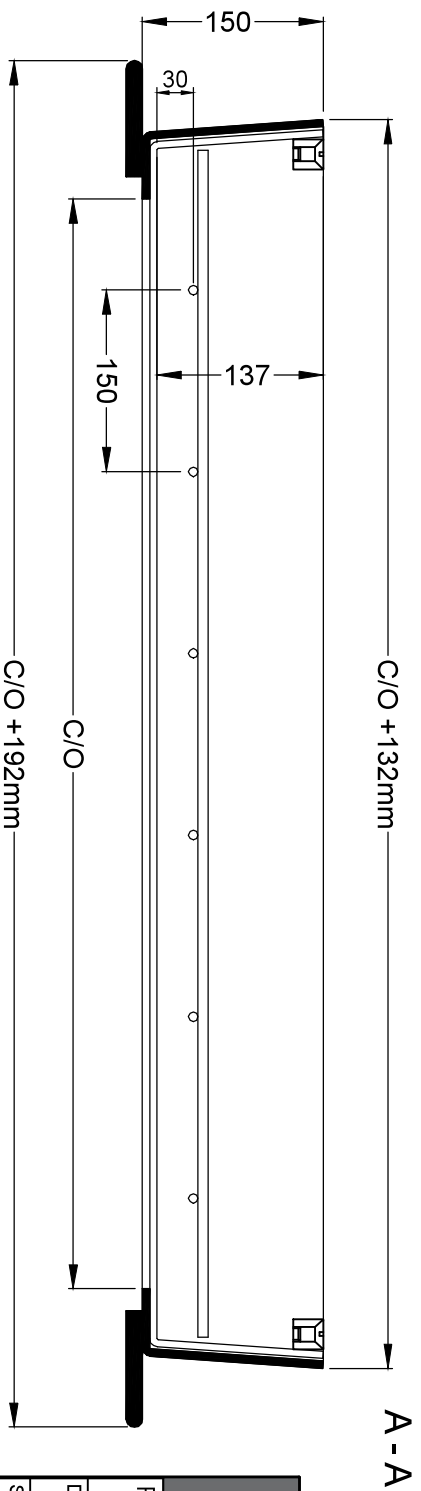

GMS = Galvanised Mild Steel (6mm gauge)
AISI 304 = Stainless Steel Grade 304 (6mm gauge)

Elkington

Elkington GmbH
Baarerstrasse 110B,
6302 Zug, Switzerland.
T: + 41 79 641 33 85
E: info@elkington.eu
www.elkington.eu

Product / Project: / Customer:

XPAVE 150

Drawing Number:

Revision:

Scale:

Date: **26.02.2014**

Drawn By:

JD

Material:

GMS - AISI 304

Checked By:

Drawing Ref: